


BOREHOLE 1

BOREHOLE 2

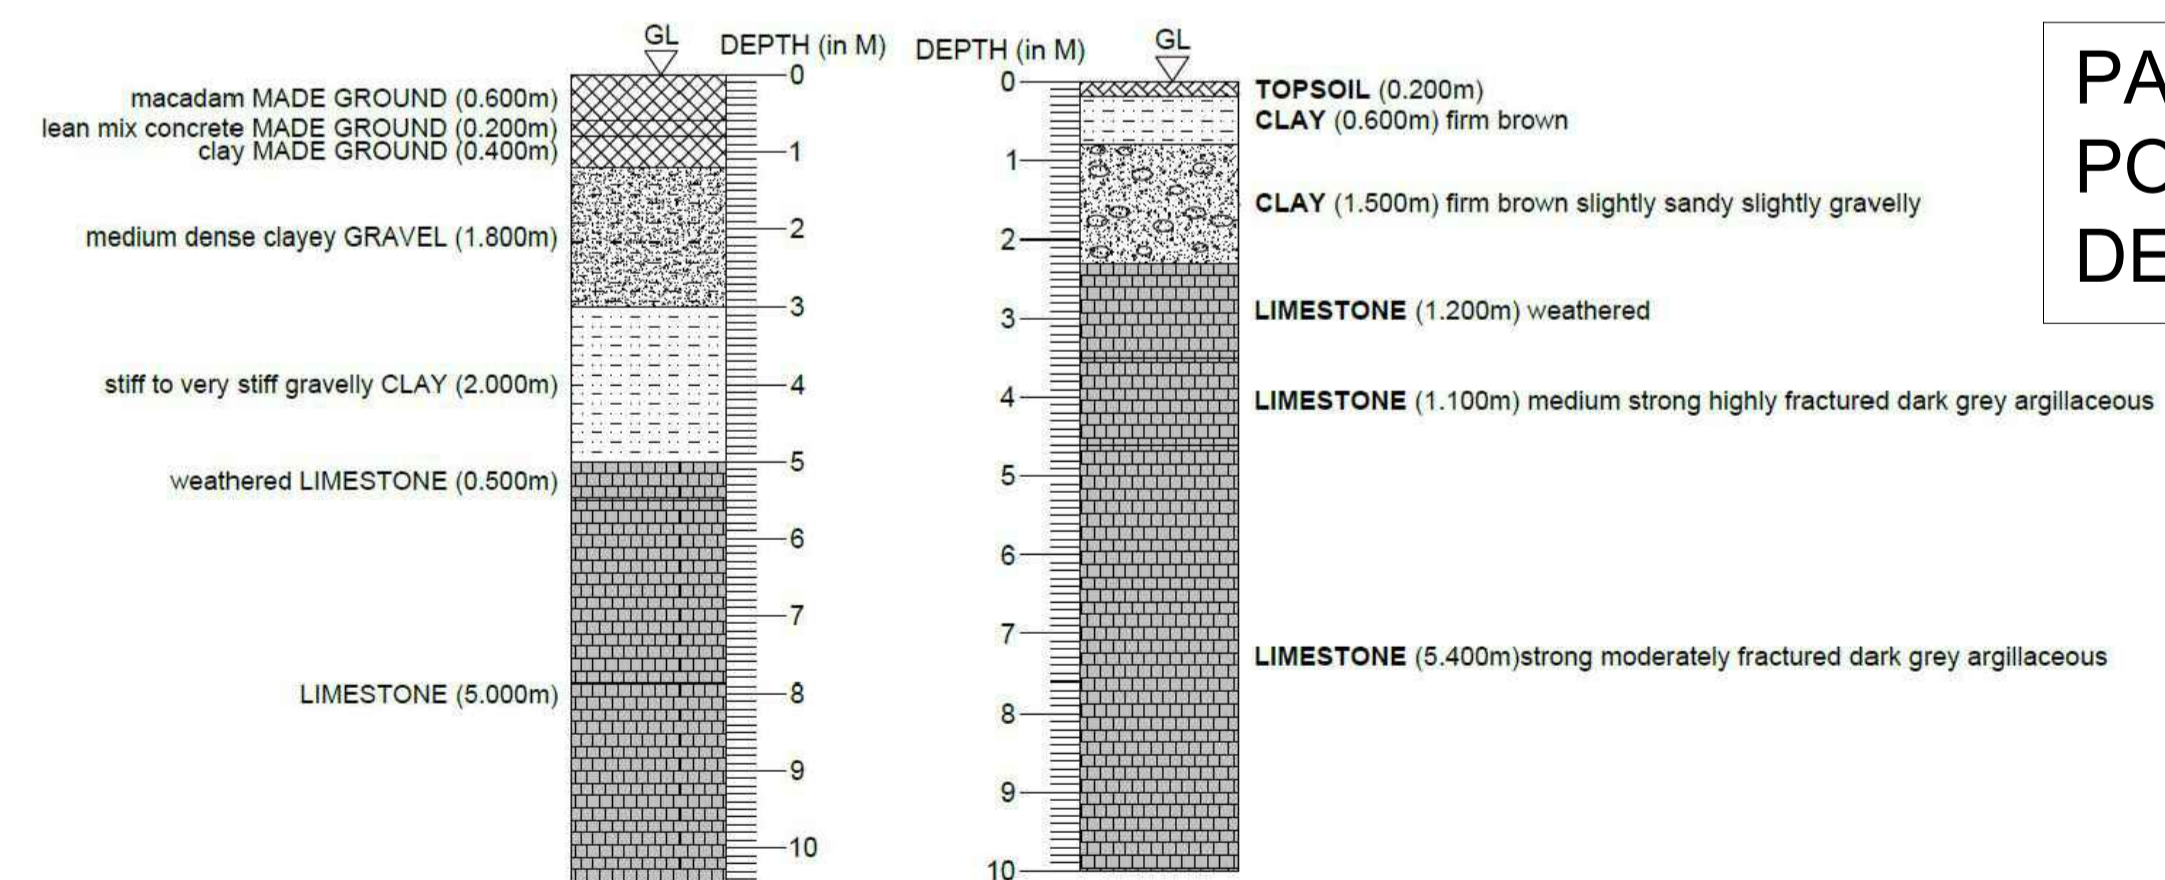


N2 110kV DIRECTIONAL DRILL CROSS SECTION 1:300 @ A1

PATH OF CABLE ROUTE AND LOCATION OF ASSOCIATED JOINT BAYS / HDD POINTS / ACCESS TRACKS MAY VARY DEPENDING ON SITE CONDITIONS. DEVIATIONS WILL REMAIN WITHIN THE PLANNING BOUNDARY AT ALL TIMES

LEGEND

LANDOWNERSHIP BOUNDARY	
PROPOSED LICENSED AREA BOUNDARY	
PROPOSED CABLE LOCATION AREA - SUBJECT TO FINAL DESIGN	
WORKS AREA	
PROPOSED 110KV ROUTE	
ACCESS ROAD (REFER TO HFCDR-ROD-HUT-SW_RO-DR-CU-300311 FOR DETAIL)	
EXISTING 220KV ROUTE	
EXISTING 10KV ROUTE	
HDD ENTRY SITE	
PROPOSED JOINT BAY	

- NOTES**
- PROPOSED HDD SET-UP LOCATIONS ARE PRELIMINARY PENDING FURTHER INVESTIGATION ON-SITE TO DETERMINE THE LOCATIONS OF EXISTING UTILITIES AND INFRASTRUCTURE. HDD SET-UP MAY BE MOVED ACCORDINGLY TO SUIT AS A RESULT.
 - ALL EXCAVATIONS TO BE CARRIED OUT WITH REFERENCE TO HSG 47 "AVOIDING DANGER FROM UNDERGROUND SERVICES"
 - ALL RELEVANT PERMISSIONS TO BE IN PLACE PRIOR TO COMMENCEMENT OF HDD WORKS
 - UTILITY LOCATIONS HAVE BEEN TAKEN FROM INFORMATION SUPPLIED

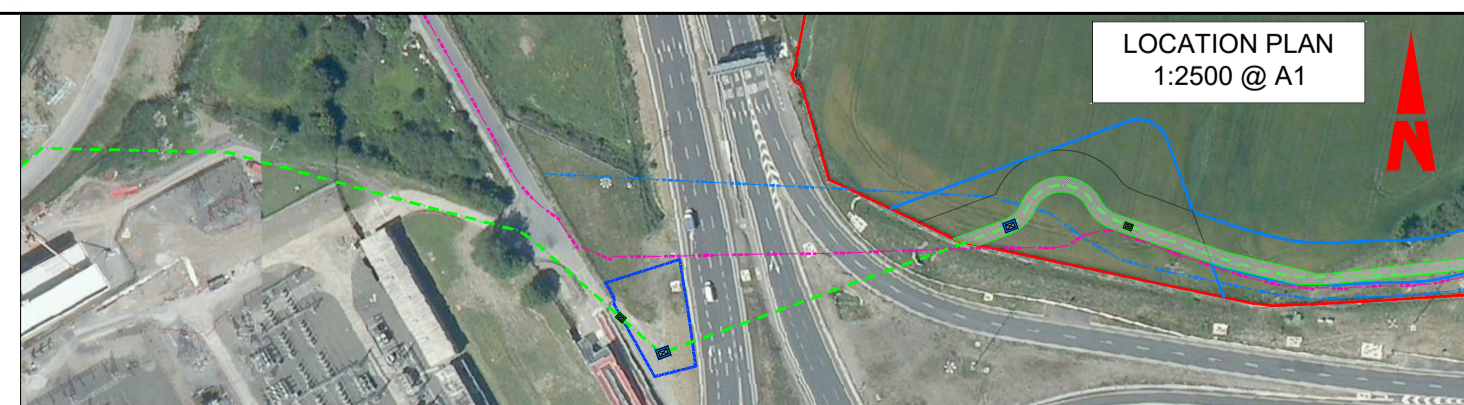

No.	Revision	Date	By	Chkd	App'd

ROUGHAN & O'DONOVAN
Consulting Engineers
Civil - Structural - Transportation - Environmental

Arena House, Arena Road,
Sandyford, Dublin 18.
Tel : +353 1 294 0800
Fax : +353 1 294 0820
e-mail : info@rod.ie
Website : www.rod.ie

Project Title: Finglas to Fieldstown 110kV Cable Route Preliminary Design

Drawing Title: DIRECTIONAL DRILL, N2 PLAN & PROFILE

Project	Originator	Volume	Location	Type	Role	Number
HFCDR	ROD	HUT	SW_RO	DR	CU	300201