
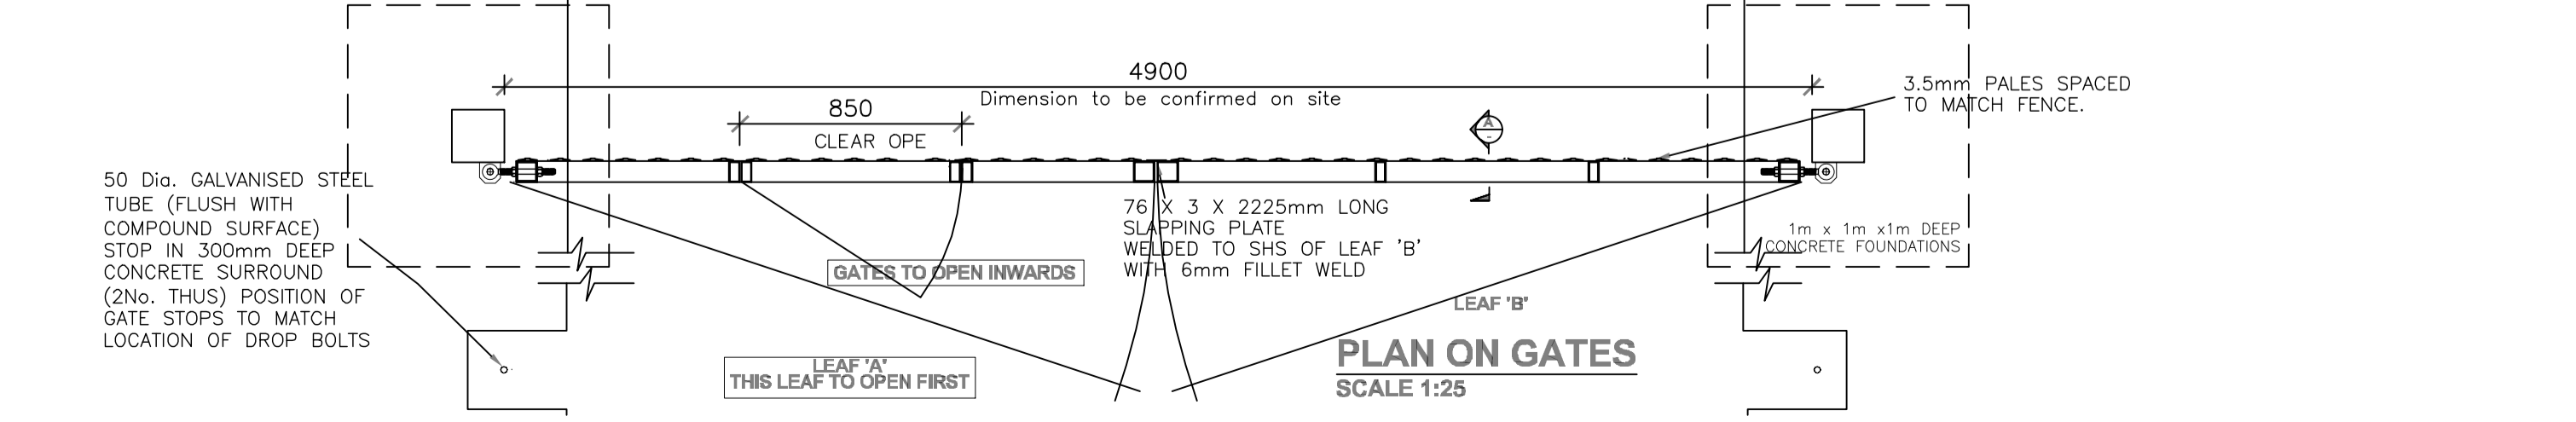
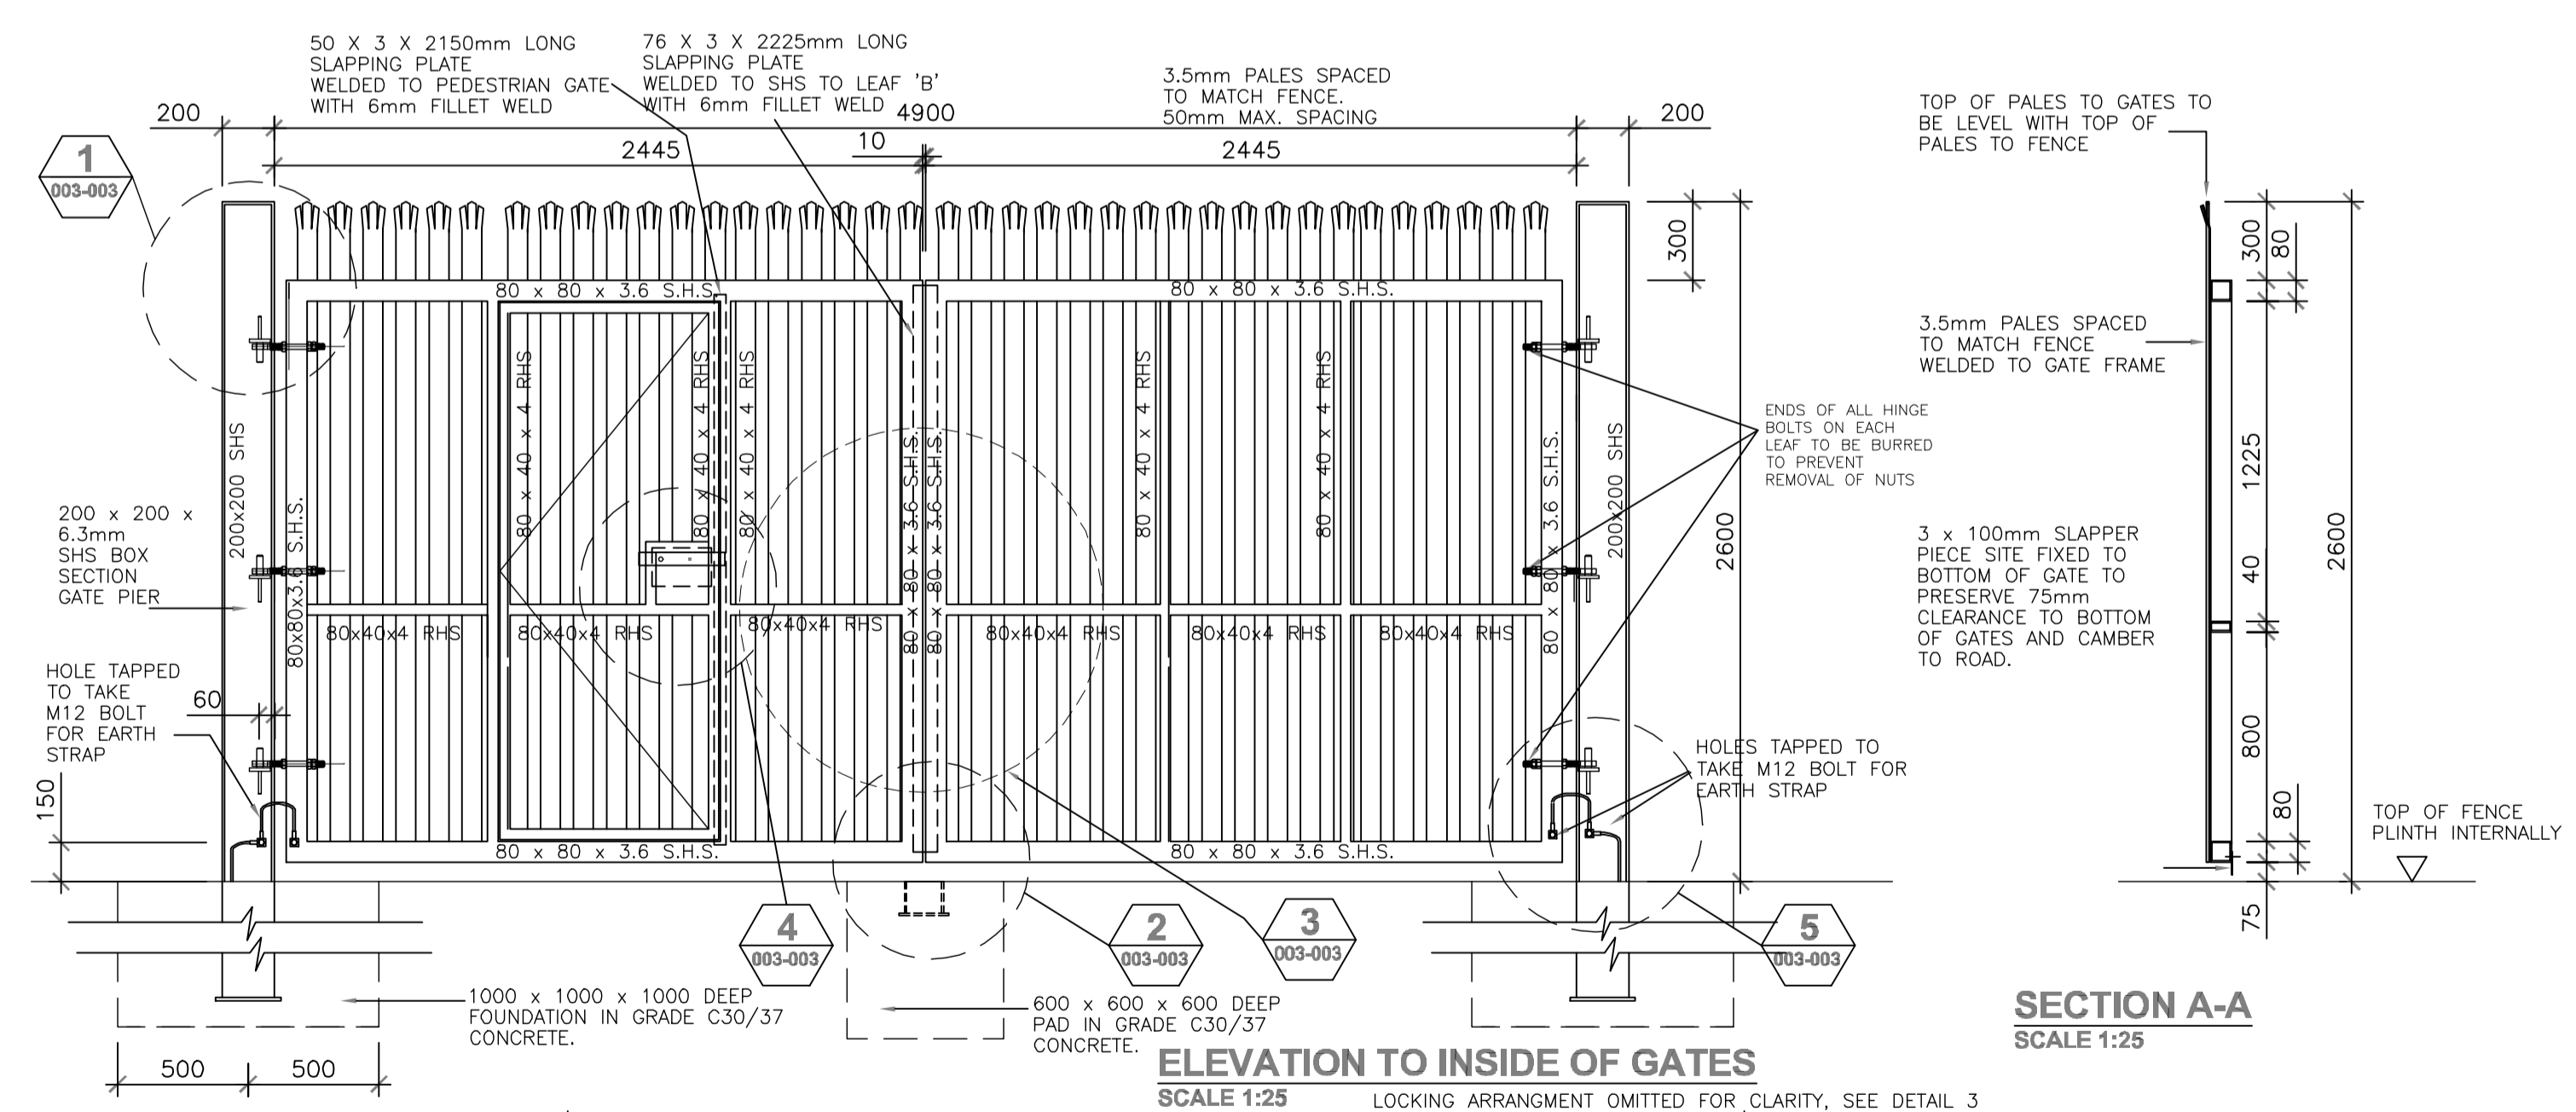
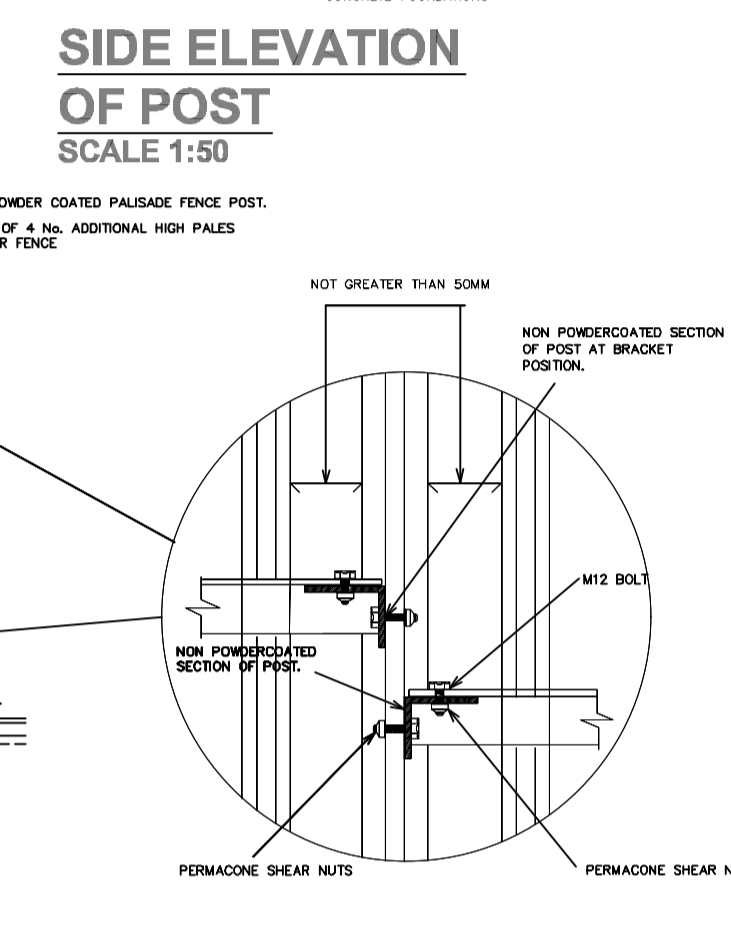
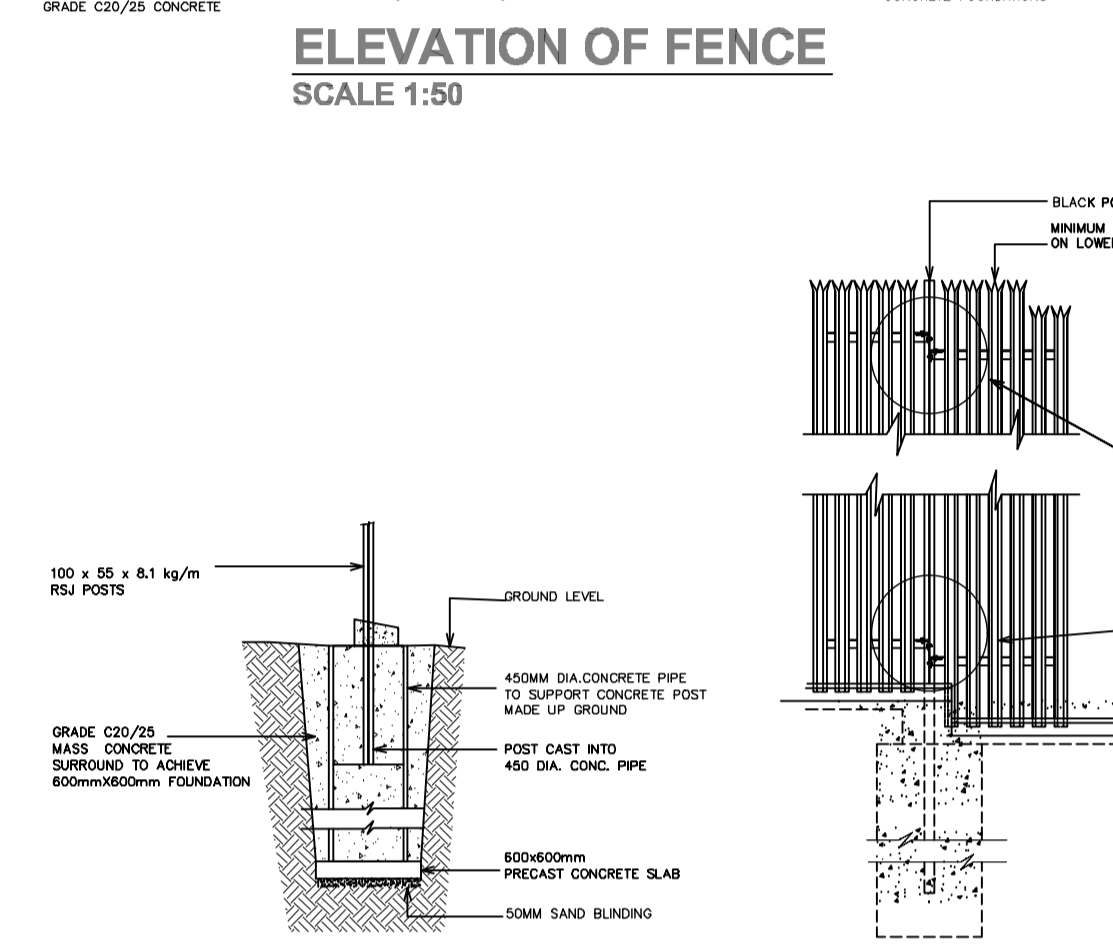
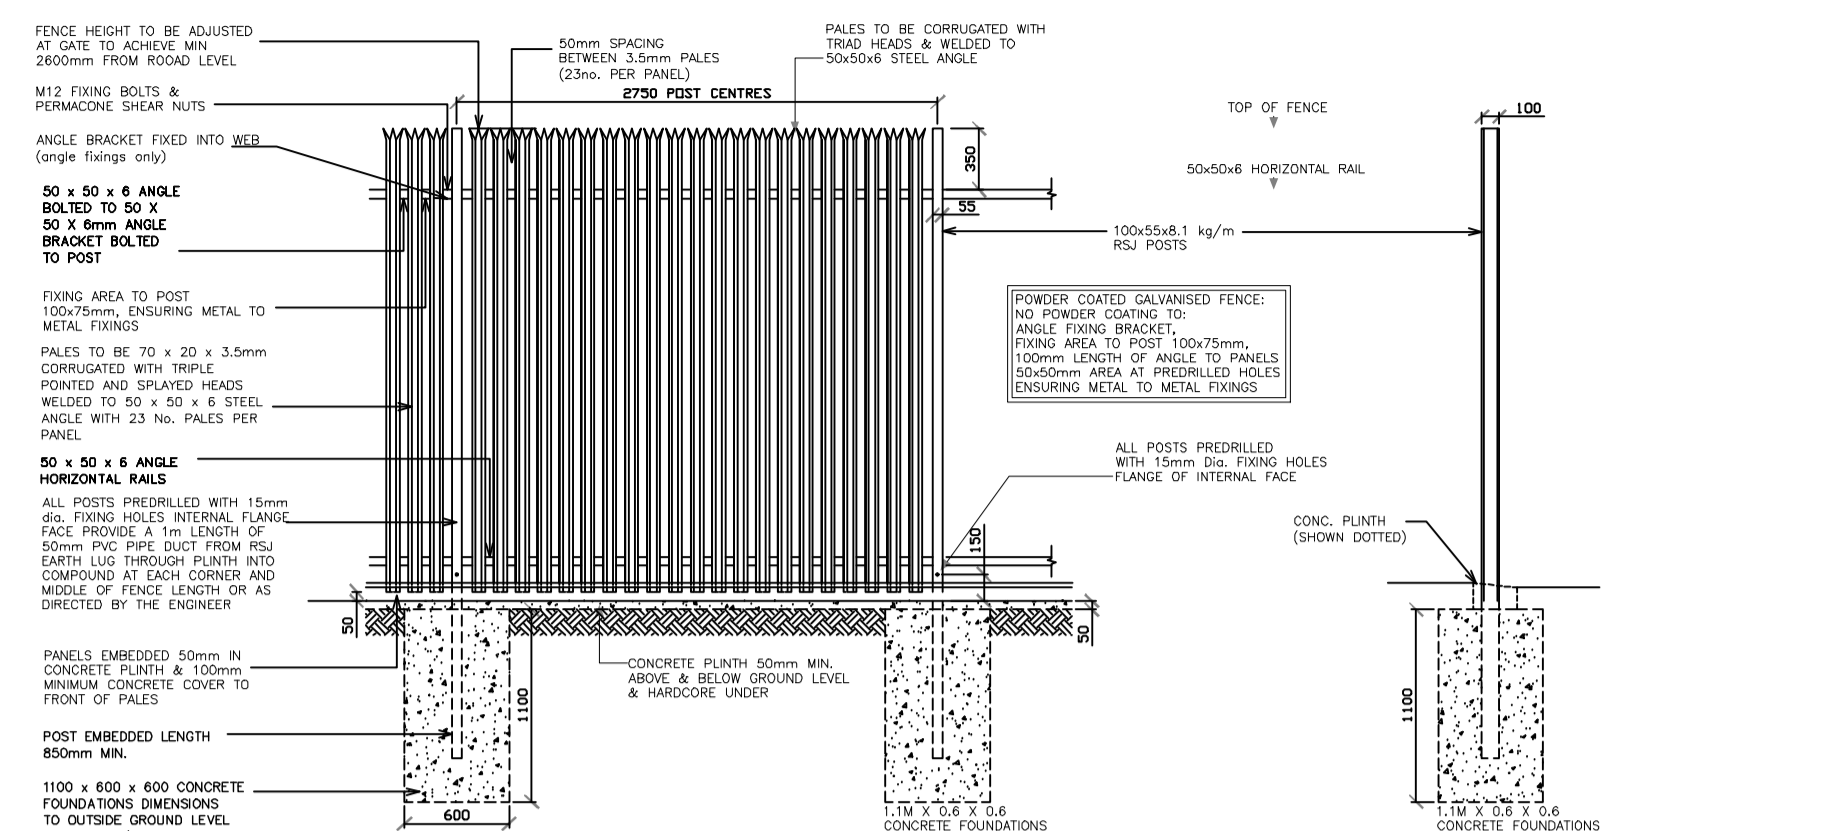
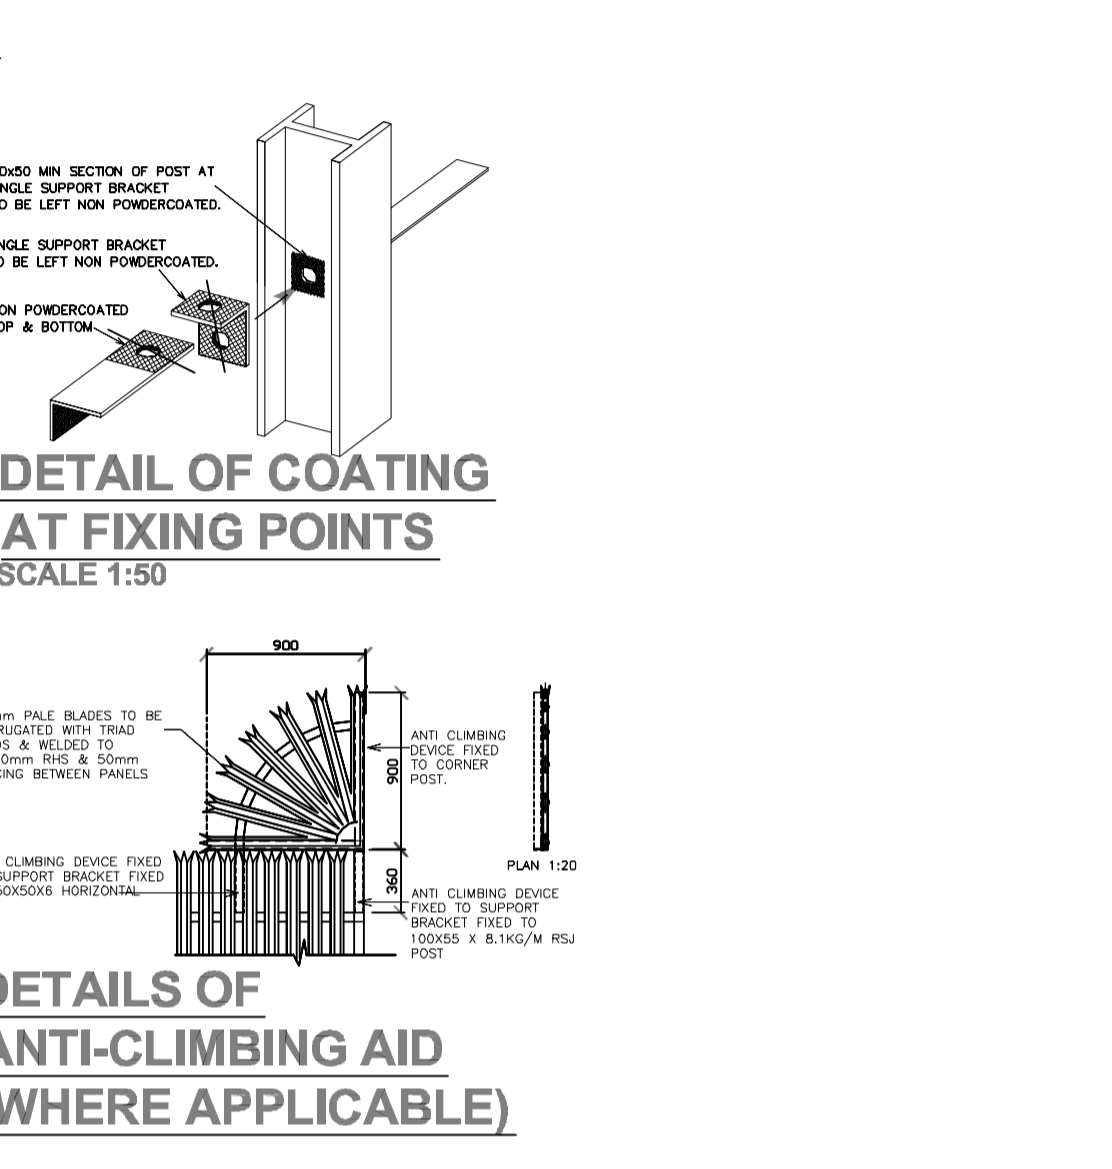
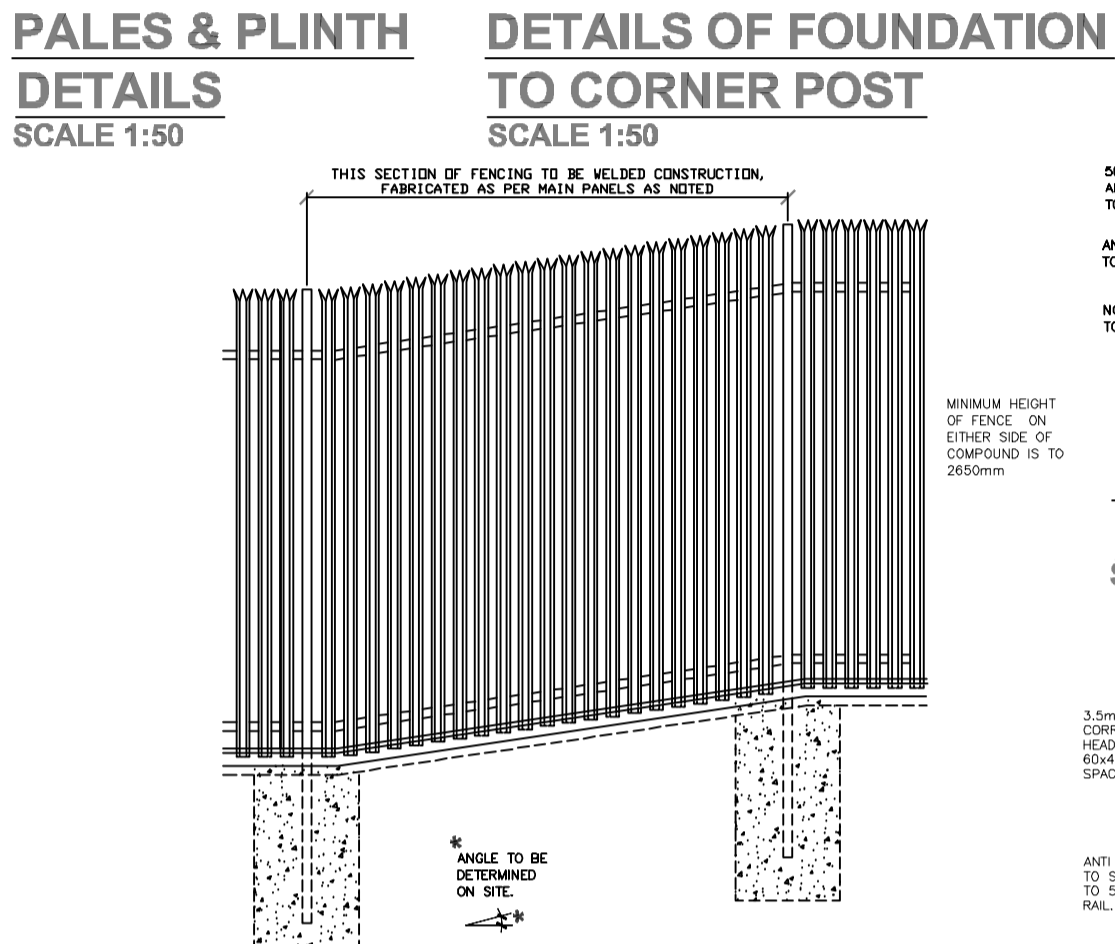


- DRAWINGS ARE INDICATIVE ONLY AND SHOULD NOT BE USED AS DETAILED FOR DESIGN.
- ANGLE BRACKETS AND STRUTS TO BE POSITIONED WITHIN SUBSTATION COMPOUND.

NO.	DATE	DESCRIPTION
P0	30/09/2022	FIRST ISSUE FOR PLANNING
I/R	DATE	DESCRIPTION

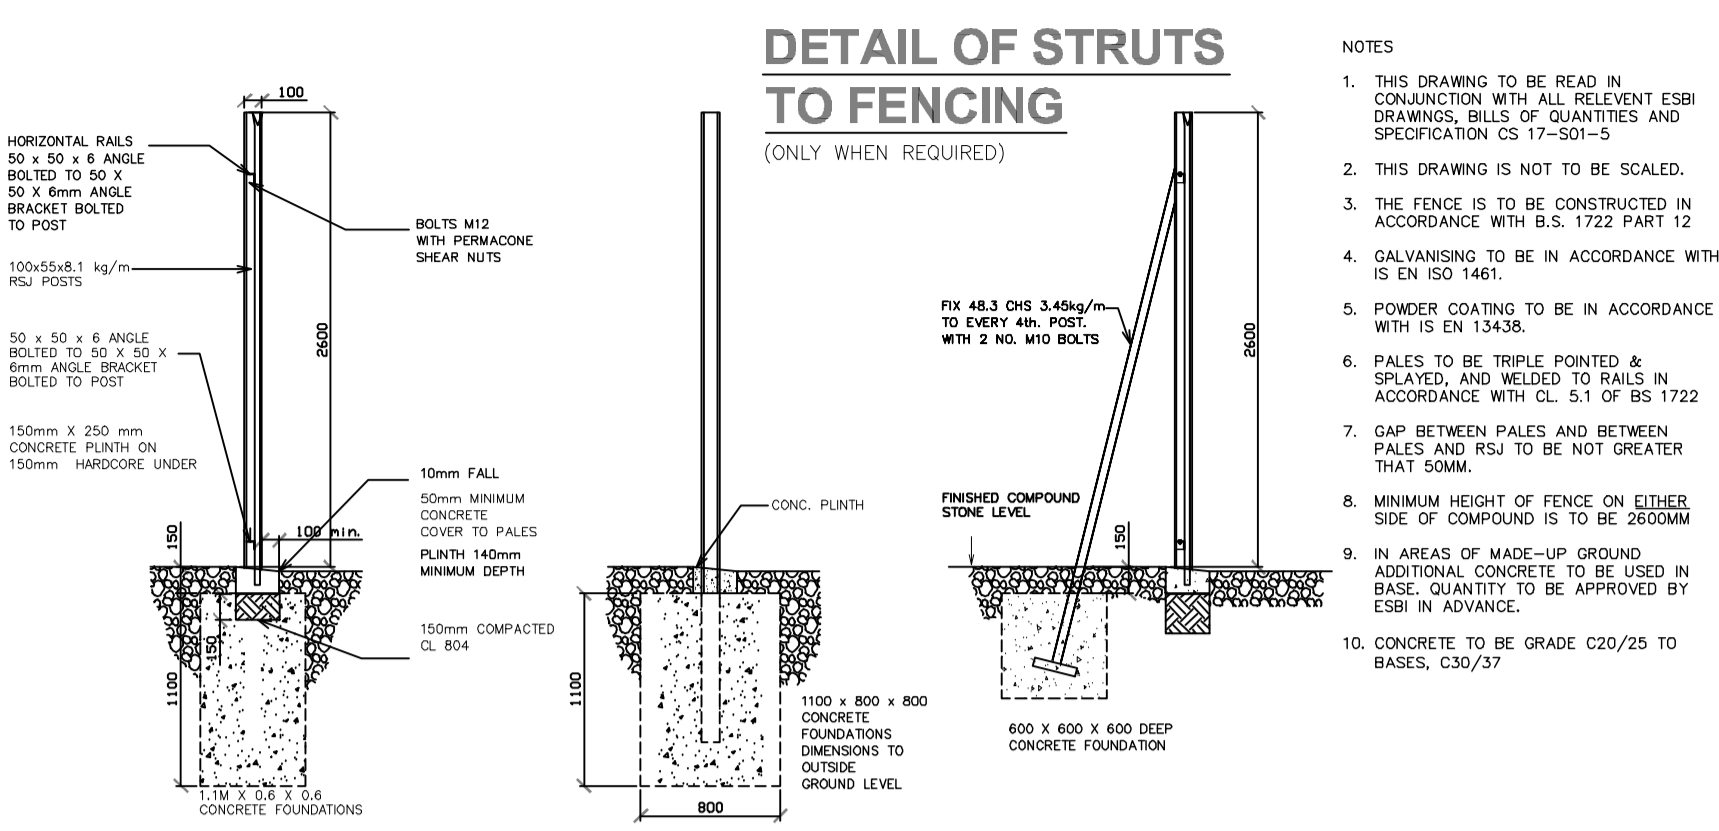

Last saved by: OISIN BURKE (2022-09-28) Last Plotted: 2023-11-02
 Filename: \\NA.AECOM\NET\COM\PLS\EMEA\DUBLIN\EBL2LE\GAC\YIED\B2\F001\DATA\DCS\PROJECTS\BP\6067534_SUMMERHILL\FIELDSTOWN\ID900_CAD_GIS910_CAD\FIELDSTOWN\PLANNING FOLDER\60657534-ACM-DWG-612.DWG PM Initials : Designer : MB Checked KMCD Approved : BW
 Printed on: % Post-Consumer Recycled Content Paper

This drawing has been prepared for the use of AECOM's client. It may not be used, modified, reproduced or relied upon by third parties, except as required by law. AECOM accepts no responsibility, and denies any liability, whatsoever, to any party that uses or relies on this drawing without AECOM's express written consent. All measurements must be obtained from the stated dimensions.