
## NOTE

### TEMPORARY WORKS DESIGN CERTIFICATE **REQUIREMENTS FOR CABLE ROUTE:**

ALL TEMPORARY WORKS ARE THE RESPONSIBILITY OF THE CONTRACTOR. HE SHALL PROCURE A TWDC AS REQUIRED BASED ON HIS PROPOSED WORKS METHODOLOGY. ON THE ASSUMPTION THAT BATTERING OF EXCAVATIONS WILL NOT OCCUR THEN A TWDC WILL BE REQUIRED FOR ALL TRENCH EXCAVATIONS. TWDCS WILL ALSO BE REQUIRED FOR THE USE OF TRENCH BOXES.

#### ESB NETWORKS CODE OF PRACTICE FOR AVOIDING DANGER FROM OVERHEAD LINES:

REFER TO THE ESB NETWORKS CODE OF PRACTICE FOR AVOIDING DANGER FROM OVERHEAD ELECTRICITY LINES WHICH CAN BE DOWNLOADED FROM www.esbnetworks.ie

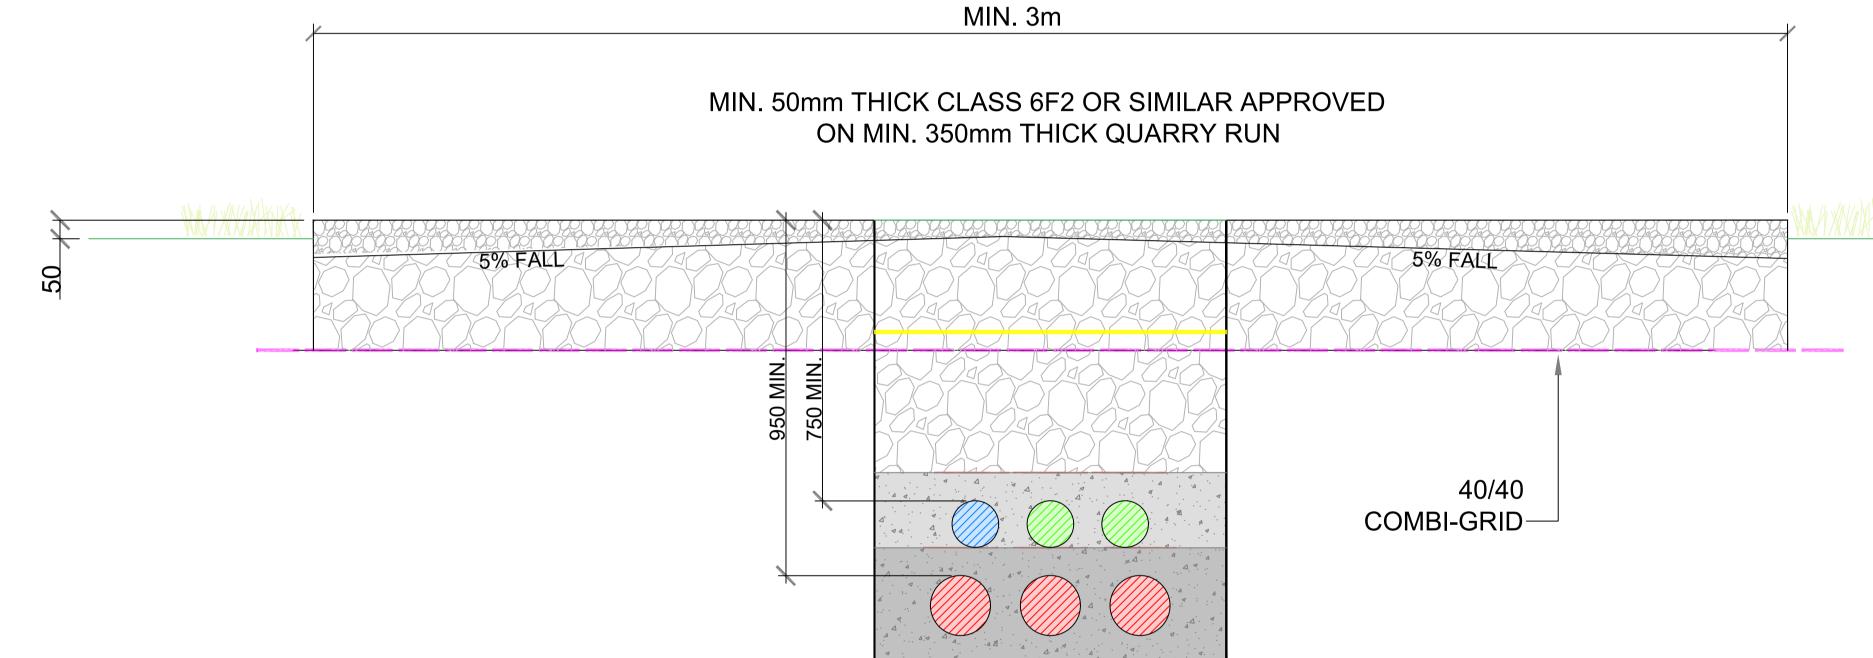

# TYPICAL 110kV ESB EXCAVATED ACCESS ROAD DETAIL

(WITH STANDARD FLAT FORMATION DETAIL SUPERIMPOSED FOR CONTEXT)

SCALE 1:20 @ A3 SCALE 1:10 @ A1

	No.	Revision Date	By	Chk'd	App'd							
										Δrena	House, Arena	
										Sandyford, Dub Tel : +353 1 294		
										Fa	ax : +353 1 294	
							ROUGHAN &	O'DONOVAN		e-mail : info@		
						Consulting Engineers				Website : www		
	Consulting Engineers Civil - Structural - Transportation - Environmental											
						Drawn: DS	Designed: GBR	Checked: EB	Approved:E	OC	Status: S3 - F	
	┸──┴			1 1								
29 November 2023 15:56:53 J:\2021\21119\21119\21119-02_WIP\08 MODELS\01 CAD\01 DWG\02 STG 2 - PRELIMINARY DESIGN\02 STG 2 - PRELIMINARY DESIGN - ROLESTO	JMN/H	IFCR-ROD-HUT-SW_RO-DR-CU-300311 ACCESS TRACK.DWG										

EXISTING GROUND LEVEL  $\nabla$ 

ena Road, Dublin 18. 294 0800 294 0820 fo@rod.ie ww.rod.ie	Project Title	Finglas to Fieldstown 110kV Cable Route Preliminary Design									
	Drawing Title	110KV ROUTE ACCESS ROAD DETAIL									
	Drawing Number	, , ,	inator   Volume   Locati OD - HUT - SW_	ion   Type   Rol RO - DR - Cl							
3 - Review	Scale (A1)	1:10	Date: NOV 2023	Job No: 21.119	Rev: P0						
DO NOT SCALE USE FIGURED DIMENSIONS ONLY											