
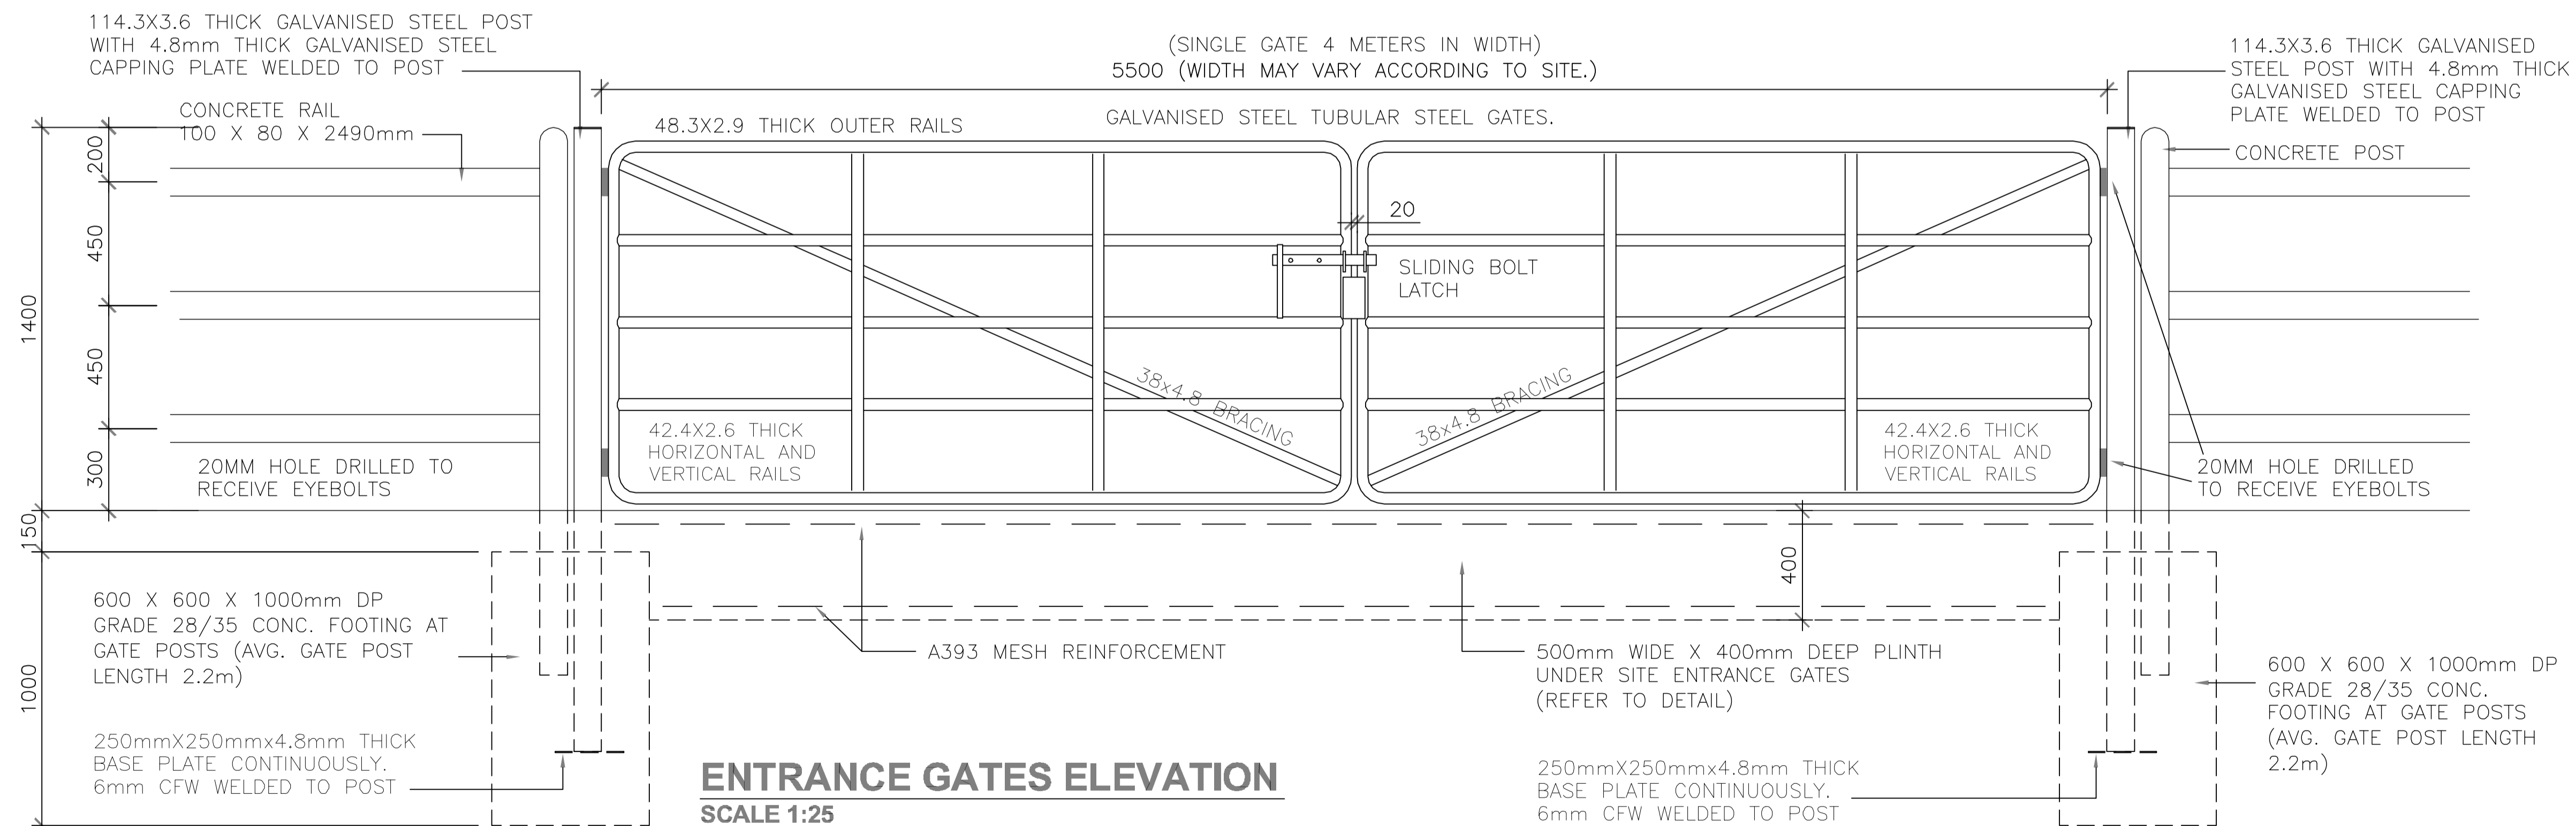


- DRAWINGS ARE INDICATIVE ONLY AND SHOULD NOT BE USED AS DETAILED FOR DESIGN.

NO	DATE	DESCRIPTION
P0	10/10/2022	FIRST ISSUE FOR PLANNING
I/R		

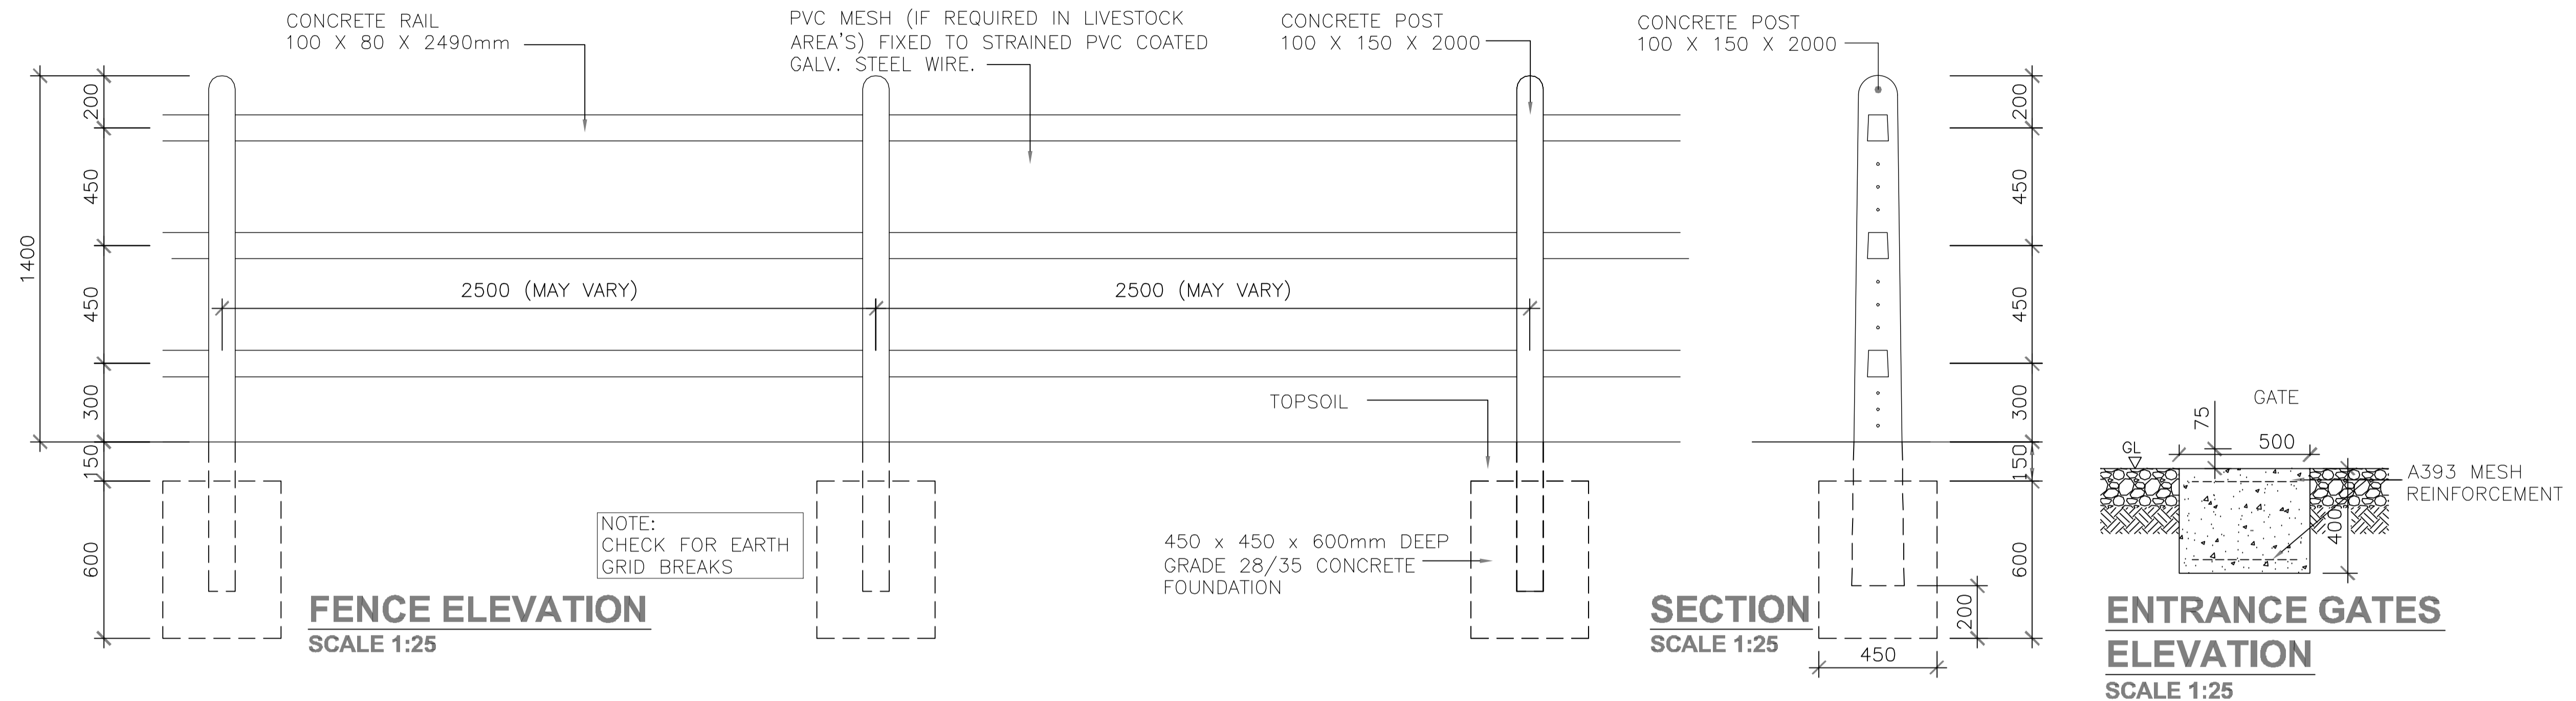

This drawing has been prepared for the use of AECOM's client. It may not be used, modified, reproduced or relied upon by third parties, except as agreed by AECOM or as required by law. AECOM accepts no responsibility, and denies any liability, whatsoever, to any party that uses or relies on this drawing without AECOM's express written consent. Do not scale this document. All measurements must be obtained from the stated dimensions.

Last saved by: MARIA BORRELLAGARRIDU/2022-10-10 | Last Plotted: 2023-11-02
Filename: \\NA.AECOM\NET\COMPLFS\EMEA\UBLIN\EBLZLEGAC\YIEDBL2FP001\DATA\DCS\PROJECTS\BP6067534_SUMMERHILL\FIELDSTOWN\ID900_CAD_GIS910_CAD\FIELDSTOWN\PLANNING FOLDER\60657534-ACM-DWG\60657534-60657534.dwg
Checked: KMCD Approved: BW
Designer: MB